
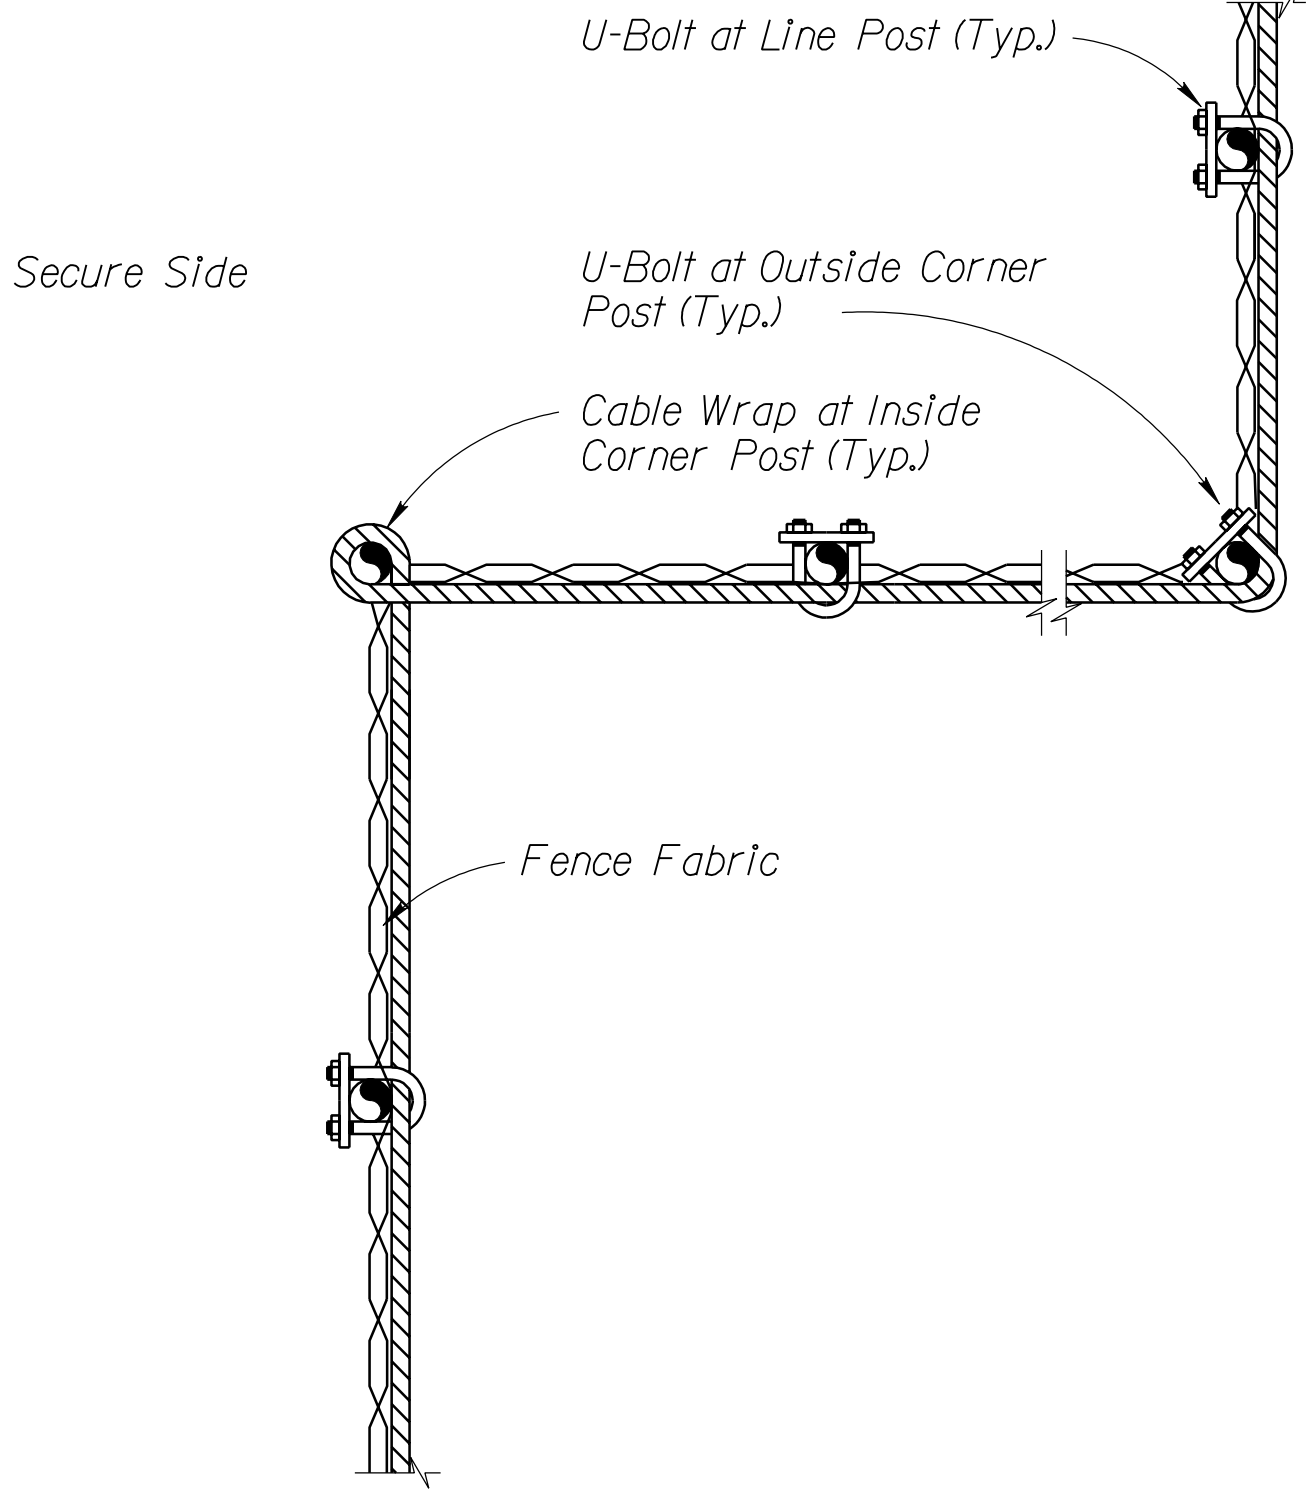
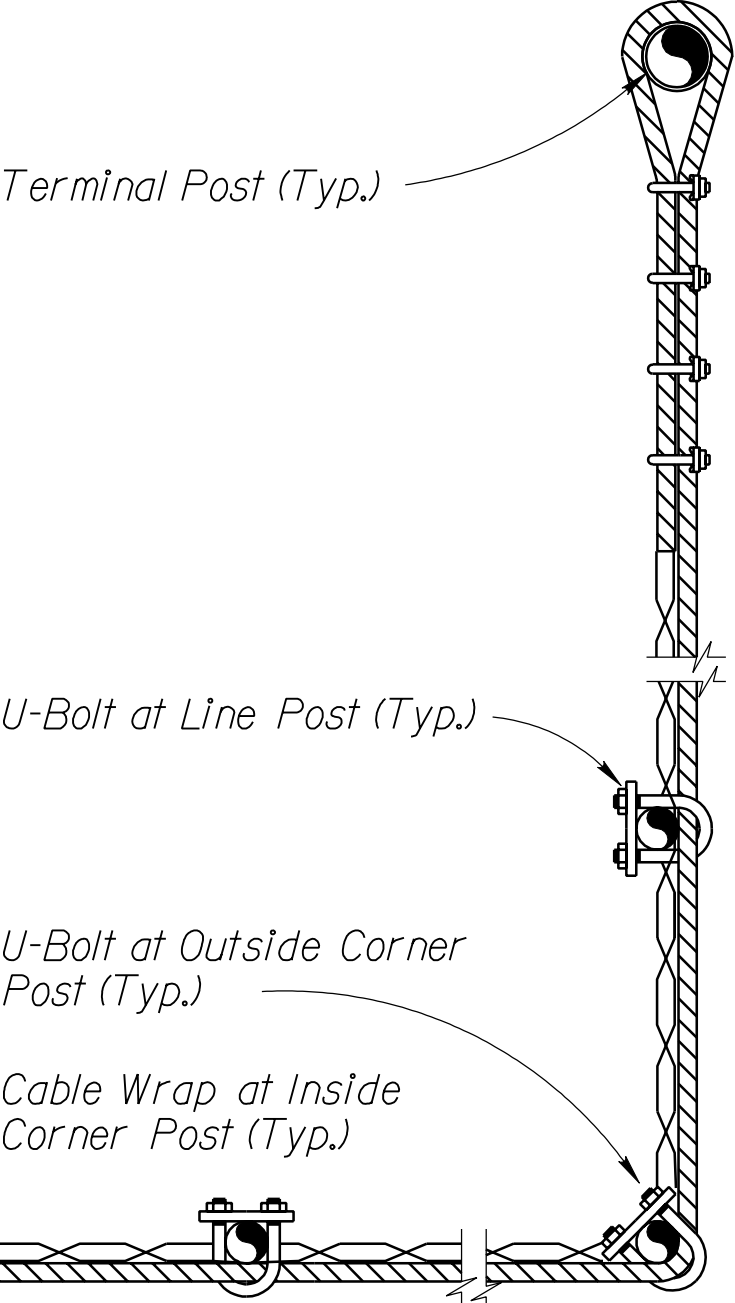




U-BOLT AT FENCE POST DETAILS  
NO SCALE

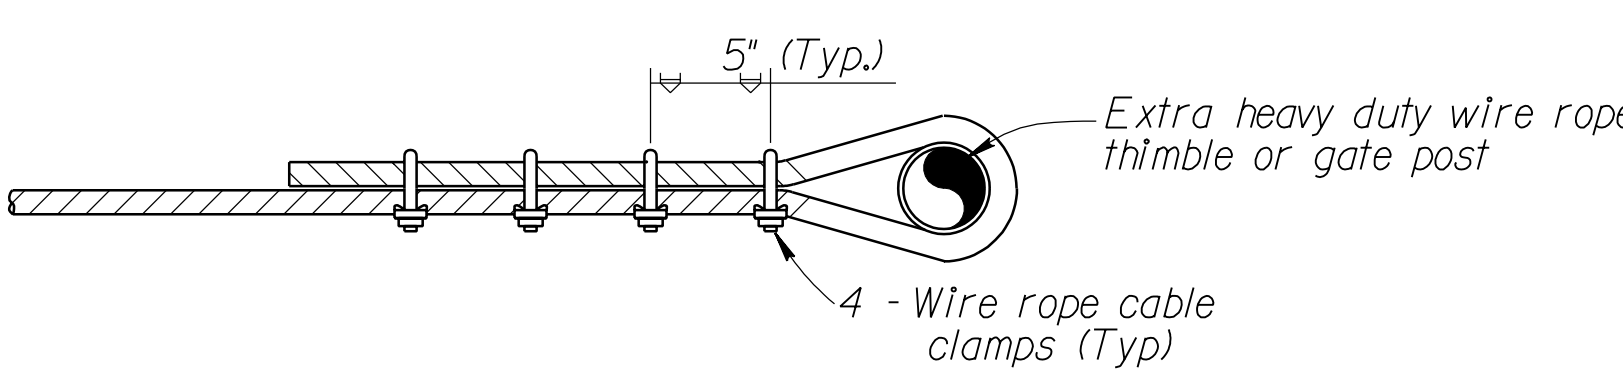

TYPICAL CABLE BARRIER LAYOUT PLAN  
NO SCALE

- ECF SITE PHASING REQUIREMENTS:
1. CONTRACTOR SHALL PROVIDE NO LESS THAN 60 DAYS ADVANCE WRITTEN NOTICE TO THE CONTRACTING OFFICER PRIOR TO START OF WORK ON THE ENTRY CONTROL FACILITY (INCLUDING THE TEMPORARY FENCE OR OTHER WORK WITHIN 30 FEET INSIDE OR OUTSIDE OF THE EXISTING PERIMETER SECURITY FENCE). WRITTEN NOTICE SHALL INCLUDE THE TEMPORARY FENCE CONSTRUCTION START DATE AND ANTICIPATED COMPLETION DATE.
  2. CONTRACTOR SHALL NOT REMOVE THE EXISTING SECURITY FENCE OR START ANY WORK ON THE ENTRY CONTROL FACILITY OR WITHIN 30 FEET OF THE EXISTING PERIMETER SECURITY FENCE UNTIL 7 DAYS AFTER THE TEMPORARY SECURITY FENCE IS COMPLETED. DURING THE 7 DAY PERIOD AFTER THE TEMPORARY FENCE IS INSTALLED, THE GOVERNMENT WILL INSTALL SECURITY SENSORS ON THE TEMPORARY FENCE.
  3. AS A FIRST ORDER OF WORK, AFTER FENCE REMOVAL AND SENSOR INSTALLATION, THE CONTRACTOR SHALL INSTALL A 4 FOOT PLASTIC ORANGE CONSTRUCTION AREA FENCE AS INDICATED. SEE SHEET C8.5 FOR DETAILS.
  4. ECF CONSTRUCTION MAY NOT START ANY EARLIER THAN 365 CALENDAR DAYS AFTER THE CONTRACT NOTICE TO PROCEED DATE. ECF CONSTRUCTION INCLUDES ALL WORK AT THE ECF, AND WITHIN 30 FEET OF THE EXISTING PERIMETER SECURITY FENCE.
  5. CONTRACTOR SHALL ALLOW CONCURRENT GOVERNMENT INSTALLATION OF SECURITY SYSTEMS. CONTRACTOR SHALL FURNISH 12 CUBIC YARDS OF SAND FOR GOVERNMENT INSTALLATION. THE SAND SHALL BE PROVIDED AT THE TIME AND STOCKPILED AT THE LOCATION DIRECTED BY THE CONTRACTING OFFICER. SAND SHALL CONFORM TO THE FOLLOWING GRADATION:

SIEVE SIZE	PERCENT PASSING
3/4"	100
No. 8	75 - 100
No. 200	0 - 12
  6. CONTRACTOR SHALL REMOVE AND DISPOSE OF THE PLASTIC CONSTRUCTION AREA FENCE AND TEMPORARY SECURITY FENCE NO SOONER THAN 7 DAYS AFTER THE ENTRY CONTROL FACILITY AND SURROUNDING SITE WORK (CONCRETE PAVEMENT, FENCES, GATES, ETC.) ARE SUBSTANTIALLY COMPLETE. CONTRACTOR SHALL PROVIDE NO LESS THAN 30 DAYS ADVANCE WRITTEN NOTICE TO THE CONTRACTING OFFICER PRIOR TO REMOVAL OF THE TEMPORARY FENCE.
  7. SEE SPECIFICATIONS SECTION 01100 FOR ADDITIONAL SECURITY REQUIREMENTS.
  8. THE TEMPORARY CHAIN LINK SECURITY FENCE SHALL CONFORM TO ALL (PERMANENT) FENCE DETAILS AND SPECIFICATIONS EXCEPT THAT NO CONCRETE SILL WILL BE REQUIRED.
  9. TWO CONTINUOUS 7/8" DIAMETER STEEL CABLES ARE ATTACHED TO THE EXISTING CHAIN-LINK SECURITY FENCE. EACH CABLE SHALL BE CUT (IN ONE LOCATION) DURING REMOVAL OF THE EXISTING SECURITY FENCE. THESE CABLES SHALL BE REINSTALLED ON THE NEW CHAIN-LINK SECURITY FENCE AS INDICATED. THE INSTALLATION HEIGHT OF EACH CABLE SHALL MATCH THE HEIGHT OF THE CABLES ON THE EXISTING FENCE.

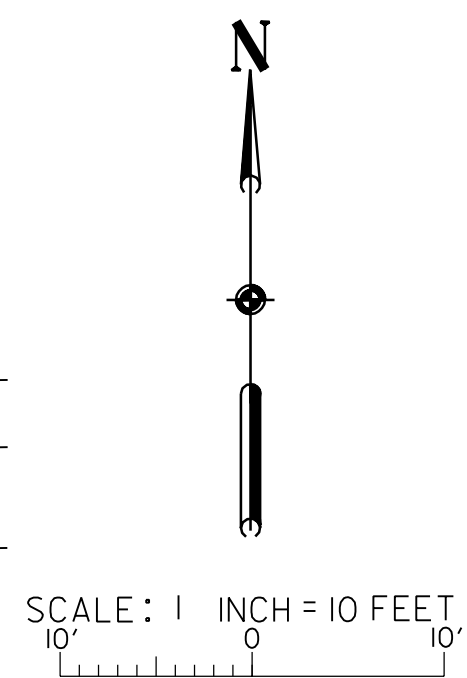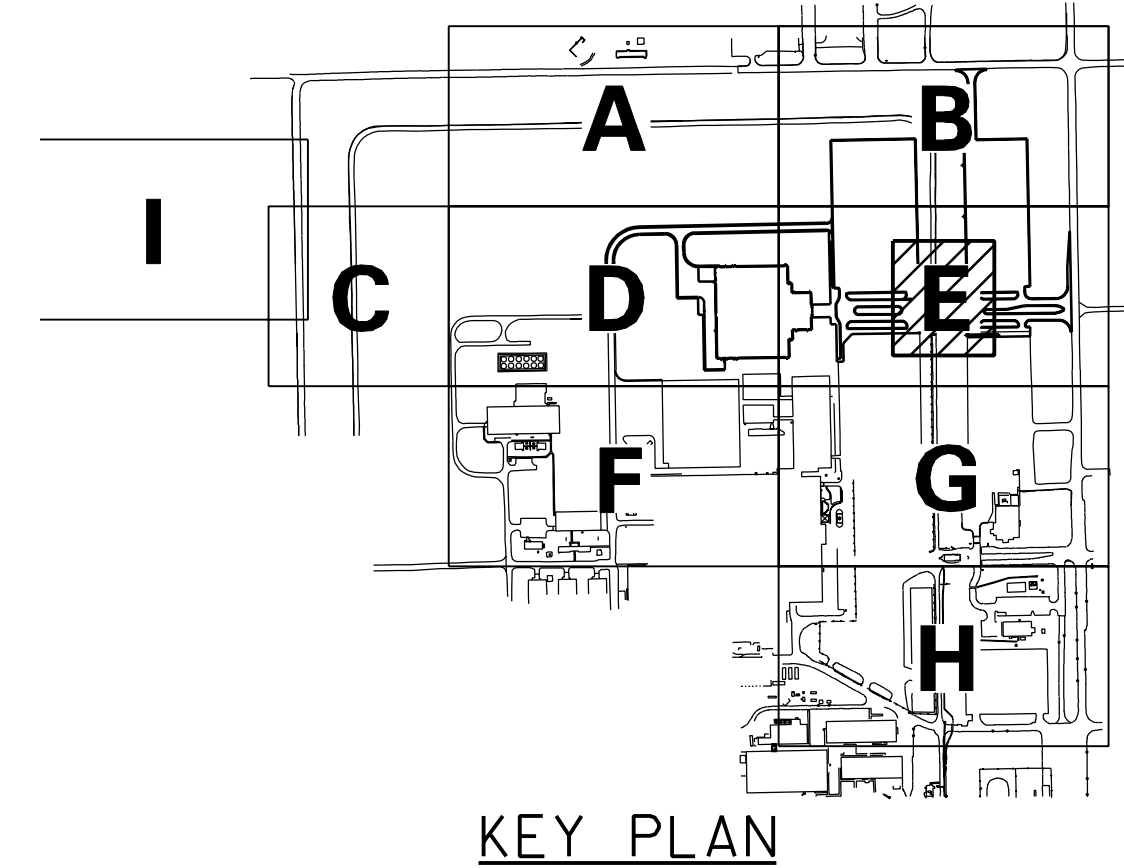

Revisions			
Symbol	Descriptions	Date	Approved
U.S. ARMY ENGINEER DISTRICT CORPS OF ENGINEERS OMAHA, NEBRASKA			
Designed by:	SITE NAME		SITE LOCATION
Drawn by:	OMAHA DISTRICT DESIGN GUIDE		
Checked by:	ENTRY CONTROL FACILITY PHASING PLAN		
Reviewed by:	Plot Scale Ratio:	Date:	Sheet reference number:
Submitted by:	Design File:	X	
Chief:	Spec. No.: DACA 45	Drawing Code:	
Section	Contract No.: DACA 45	X	C9.01